

October 13, 2010

Reference: Miami-Dade County
Notice of Acceptance (NOA) for
Westech Building Products, Inc.
P.O. Box 567
Mount Vernon, IN 47620
NOA No. 10-0512.03
Expiration Date: 10/06/2015

Guideline Requirements for NOA Compliance

To maintain compliance with the attached Miami-Dade County Notice of Acceptance the following shall be followed by all fabricators / installers:

- Drawings are final and comply with the requirements of the Florida Building Code 2007 Edition including High Velocity Hurricane Zone
- All dimensions on each drawing shall be followed and cannot be altered
 - Post dimensions and wall thicknesses are final
 - Maximum above ground height shall not be altered
 - Concrete shall have a 28 day compressive strength of 3000 psi
 - Concrete and Gravel Fill dimensions are final
 - Rail and Panel connections shall not be altered
 - All lengths of each component are final
- Each fence section shall bear a permanent label with the following information:
Westech Building Products, Inc. (or Westech Building Products, Inc. Logo)
Mount Vernon, IN
Miami-Dade County Product Control Approved

NOTE: The preceding outline is only a summary of the Miami-Dade County Notice of Acceptance and shall not be considered a replacement for the NOA. It is the responsibility of the fabricator / installer to ensure that the fence system being fabricated and installed comply with that area's requirements. The Miami-Dade County Notice of Acceptance is attached to this report for review.

Beau Buente
Mechanical Engineer
Westech Building Products, Inc.



BUILDING CODE COMPLIANCE OFFICE (BCCO)
PRODUCT CONTROL DIVISION

MIAMI-DADE COUNTY, FLORIDA
METRO-DADE FLAGLER BUILDING

140 WEST FLAGLER STREET, SUITE 1603
MIAMI, FLORIDA 33130-1563
(305) 375-2901 FAX (305) 375-2908

www.miamidade.gov

NOTICE OF ACCEPTANCE (NOA)

Westech Building Products, Inc.

P. O. Box 567

Mount Vernon, IN 47620

SCOPE:

This NOA is being issued under the applicable rules and regulations governing the use of construction materials. The documentation submitted has been reviewed by Miami-Dade County Product Control Division and accepted by the Board of Rules and Appeals (BORA) to be used in Miami Dade County and other areas where allowed by the Authority Having Jurisdiction (AHJ).

This NOA shall not be valid after the expiration date stated below. The Miami-Dade County Product Control Division (In Miami Dade County) and/or the AHJ (in areas other than Miami Dade County) reserve the right to have this product or material tested for quality assurance purposes. If this product or material fails to perform in the accepted manner, the manufacturer will incur the expense of such testing and the AHJ may immediately revoke, modify, or suspend the use of such product or material within their jurisdiction. BORA reserves the right to revoke this acceptance, if it is determined by Miami-Dade County Product Control Division that this product or material fails to meet the requirements of the applicable building code.

This product is approved as described herein, and has been designed to comply with the High Velocity Hurricane Zone of the Florida Building Code.

DESCRIPTION: Extruded PVC Vinyl Fencing Systems

APPROVAL DOCUMENT: Drawing No. 10-02, titled "PVC Privacy Fence systems", sheets 1 through 9 of 9, prepared by Al-Farooq Corporation, dated April 09, 2010, last revision #A dated September 02, 2010, signed and sealed by Javad Ahmad, P.E., bearing the Miami-Dade County Product Control Approval stamp with the Notice of Acceptance number and the approval date by the Miami-Dade County Product Control Division.

MISSILE IMPACT RATING: None

LABELING: Each fence section shall bear a permanent label with the manufacturer's name or logo, city, state, and the following statement: "Miami-Dade County Product Control Approved", unless otherwise noted herein.

RENEWAL of this NOA shall be considered after a renewal application has been filed and there has been no change in the applicable building code negatively affecting the performance of this product.

TERMINATION of this NOA will occur after the expiration date or if there has been a revision or change in the materials, use, and/or manufacture of the product or process. Misuse of this NOA as an endorsement of any product, for sales, advertising or any other purposes shall automatically terminate this NOA. Failure to comply with any section of this NOA shall be cause for termination and removal of NOA.

ADVERTISEMENT: The NOA number preceded by the words Miami-Dade County, Florida, and followed by the expiration date may be displayed in advertising literature. If any portion of the NOA is displayed, then it shall be done in its entirety.

INSPECTION: A copy of this entire NOA shall be provided to the user by the manufacturer or its distributors and shall be available for inspection at the job site at the request of the Building Official.

This NOA consists of this page 1, evidence submitted page E-1 as well as approval document mentioned above. The submitted documentation was reviewed by **Helmy A. Makar, P.E., M.S.**



Helmy A. Makar
10/06/2010

NOA No. 10-0512.03
Expiration Date: 10/06/2015
Approval Date: 10/06/2010

Page 1

NOTICE OF ACCEPTANCE: EVIDENCE SUBMITTED

A. DRAWINGS

1. *Drawing No. 10-02, titled " PVC Privacy Fence systems ", sheets 1 through 9 of 9, prepared by Al-Farooq Corporation, dated April 09, 2010, last revision #A dated September 02, 2010, signed and sealed by Javad Ahmad, P.E.*

B. TESTS

1. *Test report on Uniform Static Air Pressure Test, prepared by Architectural Testing, Report # 91017.02-119-18, dated September 17, 2009, signed and sealed by Joseph A. Reed, P.E.*

C. CALCULATIONS


1. *Calculations titled PVC Privacy fence System (4 ft & 6 ft tall), by Al-Farooq Corporation, dated April 30, 2010, sheets L1, D-1, CR-1, WL-1 to WL-7, TR-1 to TR-4, & C-1 to C-34, signed and sealed by Javad Ahmad, P.E., on May 04, 2010.*

D. MATERIAL CERTIFICATIONS

1. *Extruded Profile (Phantom) Specification sheets.*

E. STATEMENTS

1. *Letter regarding the compliance with Florida Building Code 2007 and the lack of financial interest, prepared by Al-Farooq Corporation, dated April 30, 2010, signed and sealed by Javad Ahmad, P.E., on May 04, 2010.*

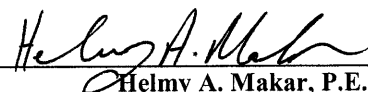

Helmy A. Makar, P.E., M.S.
Senior Product Control Examiner
NOA No. 10-0512.03
Expiration Date: 10/06/2015
Approval Date: 10/06/2010

THIS PRODUCT HAS BEEN DESIGNED AND TESTED TO COMPLY WITH THE REQUIREMENTS OF THE FLORIDA BUILDING CODE 2007 EDITION INCLUDING HIGH VELOCITY HURRICANE ZONE (HVHZ).

ALL CONCRETE SHALL HAVE A 28 DAY COMPRESSIVE STRENGTH OF 3000 PSI.



FENCES SHALL BE INSTALLED AS PER MANUF'S INSTALLATION INSTRUCTIONS.



A LABEL SHALL BE AFFIXED ON EACH FENCE WITH THE FOLLOWING STATEMENT.

FENCE SYSTEMS ARE DESIGNED FOR 75 MPH WIND SPEED OR 90 MPH 3 SECOND GUSTS IN COMPLIANCE WITH SECTION 1612.2.1 OF THE FLORIDA BUILDING CODE.


9A
SEP 02 2010

Approved as complying with the
Florida Building Code
Date 10/06/2010
NOA# 10-0512-03
Miami Dade Product Control
Division
By Heather A. Miller


date: 04-09-10 scale: - dr. by: HAMID chk. by:		revisions: <table border="1" style="width: 100%; border-collapse: collapse;"> <tr> <th style="width: 10%;">no</th> <th style="width: 10%;">date</th> <th style="width: 10%;">by</th> <th style="width: 70%;">description</th> </tr> <tr> <td>A</td> <td>09.02.10</td> <td></td> <td>REV. PER BCCO COMMENTS</td> </tr> <tr><td> </td><td> </td><td> </td><td> </td></tr> <tr><td> </td><td> </td><td> </td><td> </td></tr> <tr><td> </td><td> </td><td> </td><td> </td></tr> <tr><td> </td><td> </td><td> </td><td> </td></tr> </table>		no	date	by	description	A	09.02.10		REV. PER BCCO COMMENTS																	<table border="1" style="width: 100%; border-collapse: collapse;"> <tr> <td style="width: 30%; text-align: center;">PVC PRIVACY FENCE SYSTEMS</td> <td style="width: 70%; text-align: center;"> WESTECH BUILDING PRODUCTS, INC. 7451 HIGHWAY 62 EAST MOUNT VERNON, INDIANA. 47620 TEL. (812) 985-3628 FAX. (812) 985-2925 </td> </tr> </table>		PVC PRIVACY FENCE SYSTEMS	WESTECH BUILDING PRODUCTS, INC. 7451 HIGHWAY 62 EAST MOUNT VERNON, INDIANA. 47620 TEL. (812) 985-3628 FAX. (812) 985-2925
no	date	by	description																												
A	09.02.10		REV. PER BCCO COMMENTS																												
PVC PRIVACY FENCE SYSTEMS	WESTECH BUILDING PRODUCTS, INC. 7451 HIGHWAY 62 EAST MOUNT VERNON, INDIANA. 47620 TEL. (812) 985-3628 FAX. (812) 985-2925																														
<div style="text-align: center;">  </div>		AL-FAROOQ CORPORATION ENGINEERS & PRODUCT DEVELOPMENT 1235 S.W. 87 AVE MIAMI, FLORIDA 33174 TEL. (305) 264-8100 FAX. (305) 262-6978		<div style="text-align: center;">  </div>																											
drawing no. <div style="font-size: 2em; font-weight: bold; text-align: center;">10-02</div>		sheet 1 of 9		FENCES\10-02WBP																											

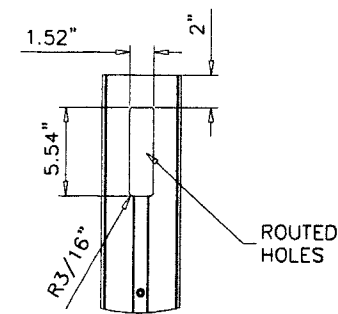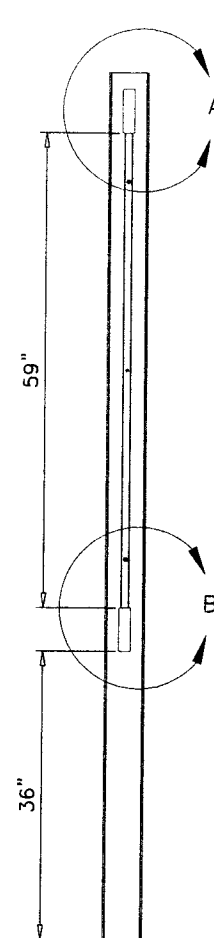


DETAIL 'A'
1" = 1'-0"

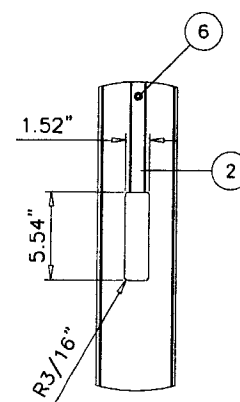


DETAIL 'B'
1" = 1'-0"

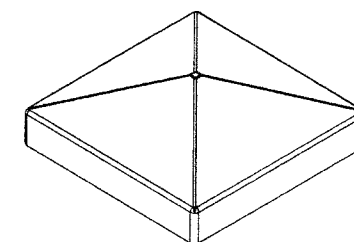


(5) 5" HORSE CAP

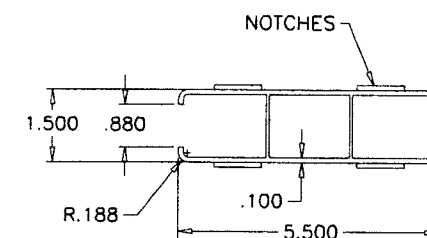


③ RAIL

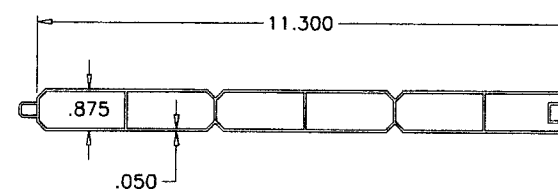


④ INTERLOCK

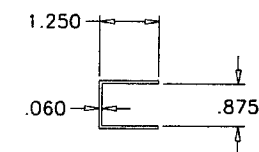

② CHANNEL

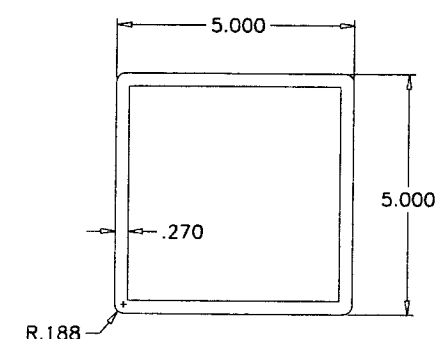

① POST

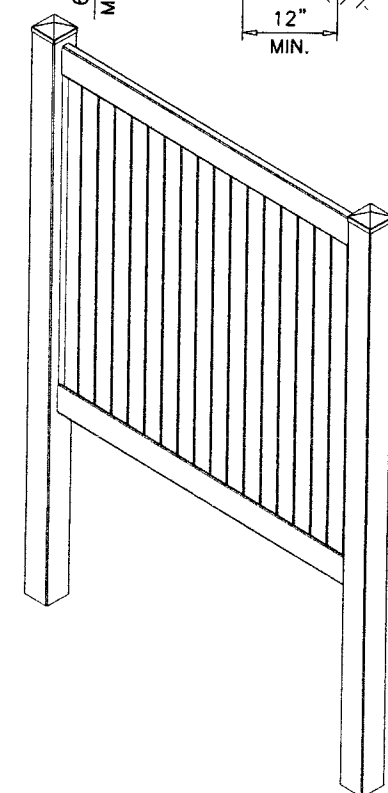

TYPICAL ELEVATION
1/2" = 1'-0"

ITEM NO.	PART DESCRIPTION	LENGTH IN
1	5" X 5" POST	108
2	7/8" U CHANNEL	58-7/8
3	1-1/2" X 5-1/2" RAIL	71-1/2
4	7/8" X 11.3" T&G	62-1/4
5	5" HORSE CAP	N/A
6	1/2" FASTENERS	N/A

9A

Approved as complying with the
Florida Building Code
Date 10/06/2010
NOA# 10-0512-03
Miami Dade Product Control
Division
By Heather A. Hester

[illegible]

date: 04-09-10
scale: 1/4" = 1"
dr. by: HAMID
chk. by:

drawing no.

10-02

sheet 2 of 9

PVC PRIVACY FENCE SYSTEMS

PVC FENCE SYSTEMS
WESTECH BUILDING PRODUCTS, INC.

WESTERN BOILING PRODUCTS,
7451 HIGHWAY 62 EAST

MOUNT VERNON, INDIANA. 47620

TEL. (812) 985-3628 FAX. (812) 985-2925

TEL. (812) 985-3628

TEL. (812) 985-3628 FAX. (812) 985-2925

AL-FAROOQ CORPORATION
ENGINEERS & PRODUCT DEVELOPMENT


1235 S.W. 87 AVE
MIAMI, FLORIDA 33174

TEL. (305) 264-8100 FAX. (305) 262-6978

TEL. (305) 264-8100 FAX. (305) 262-6978

TEL. (305) 264-8100 FAX. (305) 262-6978

TEL. (305) 264-8100 FAX. (305) 262-6978

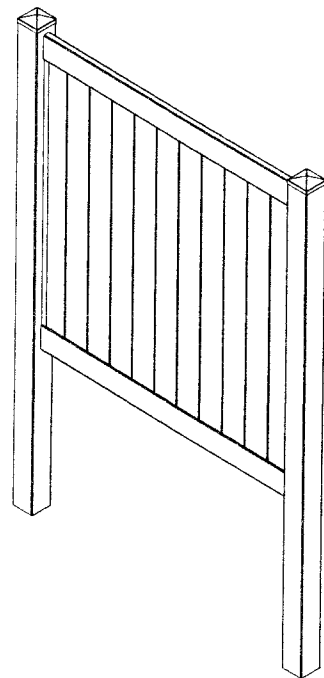

Technical drawing of a mechanical part showing dimensions and features:

- Overall length: 5.54"
- Top section width: 1.52"
- Top section height: 2 1/16"
- Feature: R3/16" (Radius)
- Feature: ROUTED HOLES

Technical drawing of a rectangular component with the following dimensions:

- Length: 6.000
- Width: .050
- Height: .875


The component has rounded ends on the left and a small circular feature on the right side.

Technical drawing of a square plate. The overall width and height are both 5.000. The inner square has a side length of .270. The corners are rounded with a radius of R.188.

ITEM NO.	PART DESCRIPTION	LENGTH IN
1	5" X 5" POST	108
2	7/8" U CHANNEL	58-7/8
3	1-1/2" X 5-1/2" RAIL	71-1/2
4	7/8" X 6" T&G	62-1/4
5	5" HORSE CAP	N/A
6	1/2" FASTENERS	N/A

SEP 02 2010

AL-FAROOQ CORPORATION
ENGINEERS & PRODUCT DEVELOPMENT
1235 S.W. 87 AVE
MIAMI, FLORIDA 33174
TEL. (305) 264-8100 FAX. (305) 262-6978
FENCES\10-02WBP

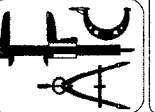

PVC PRIVACY FENCE SYSTEMS

WESTTECH BUILDING PRODUCTS, INC.
7451 HIGHWAY 62 EAST
MOUNT VERNON, INDIANA. 47620
TEL. (812) 985-3628 FAX. (812) 985-2925


[illegible]

date: 04-09-10
scale: 1/4" = 1"
dr. by: HAMID
chk. by:












drawing no.

10-02

sheet 3 of 9

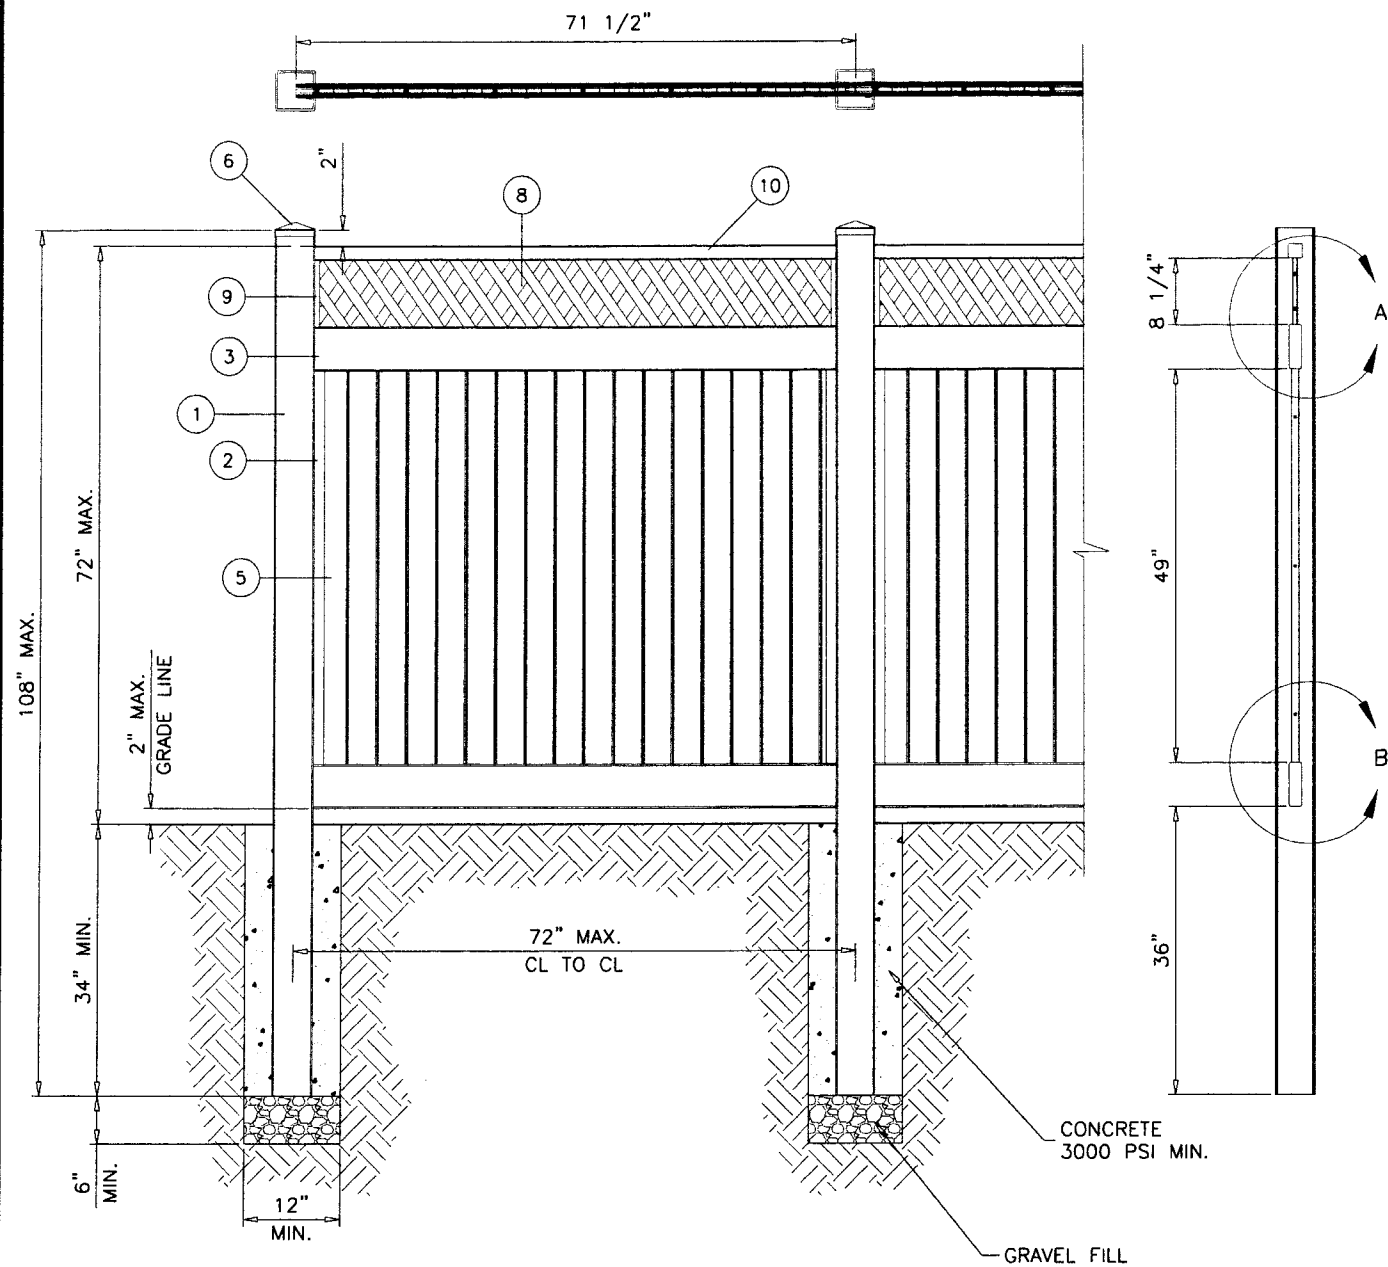

TYPICAL ELEVATION
1/2" = 1'-0"

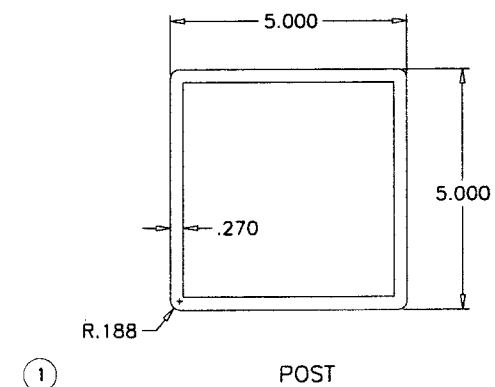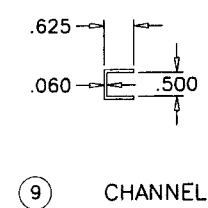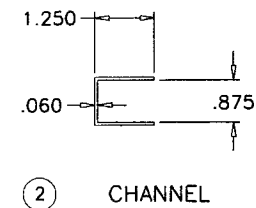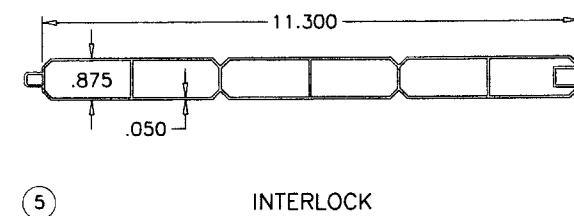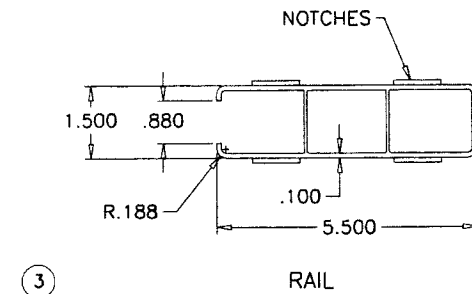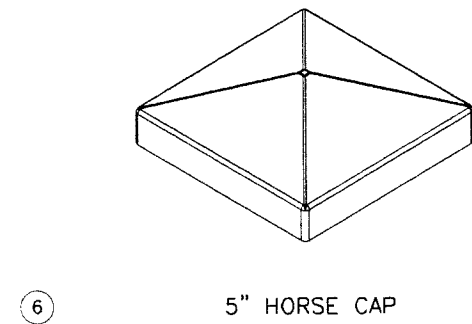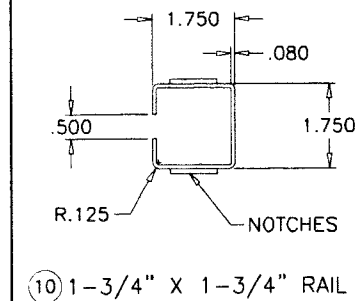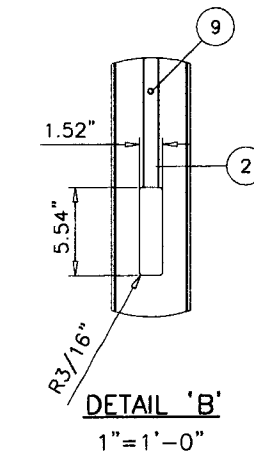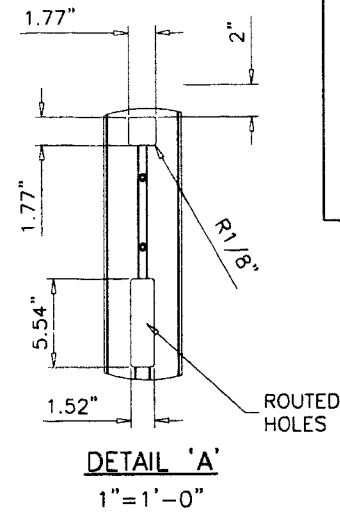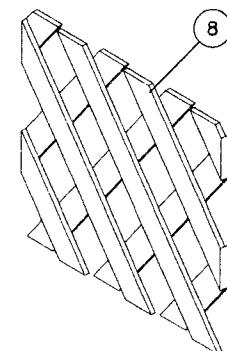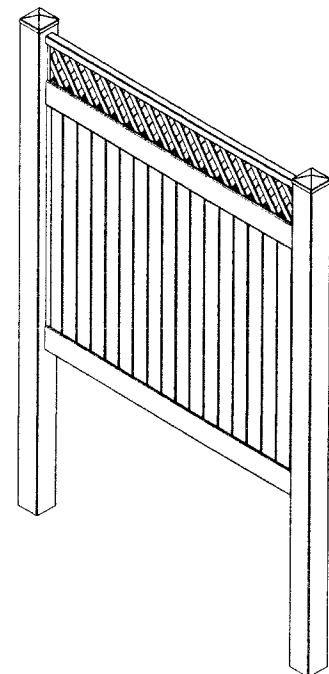

LATTICE ACCENT 11.3" PRIVACY FENCE


ITEM NO.	PART DESCRIPTION	LENGTH IN.
1	5" X 5" POST	108
2	7/8" U CHANNEL	48-7/8
3	1-1/2" X 5-1/2" RAIL	71-1/2
5	7/8" X 11.3" T&G	52-1/4
6	5" HORSE CAP	N/A
8	1/2" LATTICE	N/A
9	5/8" U CHANNEL	8-1/4
10	1-3/4" X 1-3/4" RAIL	71-1/2
11	1/2" FASTENERS	N/A

Engr: JAVAD AHMAD
CIVIL
FLA. PE # 70592
C.A.N. 3538

SEP 03 2010


Approved as complying with the
Florida Building Code
Date 10/06/2010
NOA# 10-0512.03
Miami Dade Product Control
Division
By *Heather A. Miller*

AL-FAROOQ CORPORATION
ENGINEERS & PRODUCT DEVELOPMENT
1235 S.W. 87 AVE
MIAMI, FLORIDA 33174
TEL. (305) 264-8100 FAX. (305) 262-6978
FENCES\10-02WB


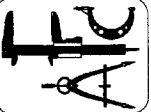


PVC PRIVACY FENCE SYSTEMS
WESTECH BUILDING PRODUCTS, INC.
7451 HIGHWAY 62 EAST
MOUNT VERNON, INDIANA 47620
TEL. (812) 985-3628 FAX. (812) 985-2925

revisions:	no	date	by	description
	A	09.02.10		REV. PER BCCO COMMENTS
date:	04-09-10			
scale:	1/4" = 1"			
dr. by:	HAMID			
chk. by:				
drawing no.	10-02			
sheet	4 of 9			








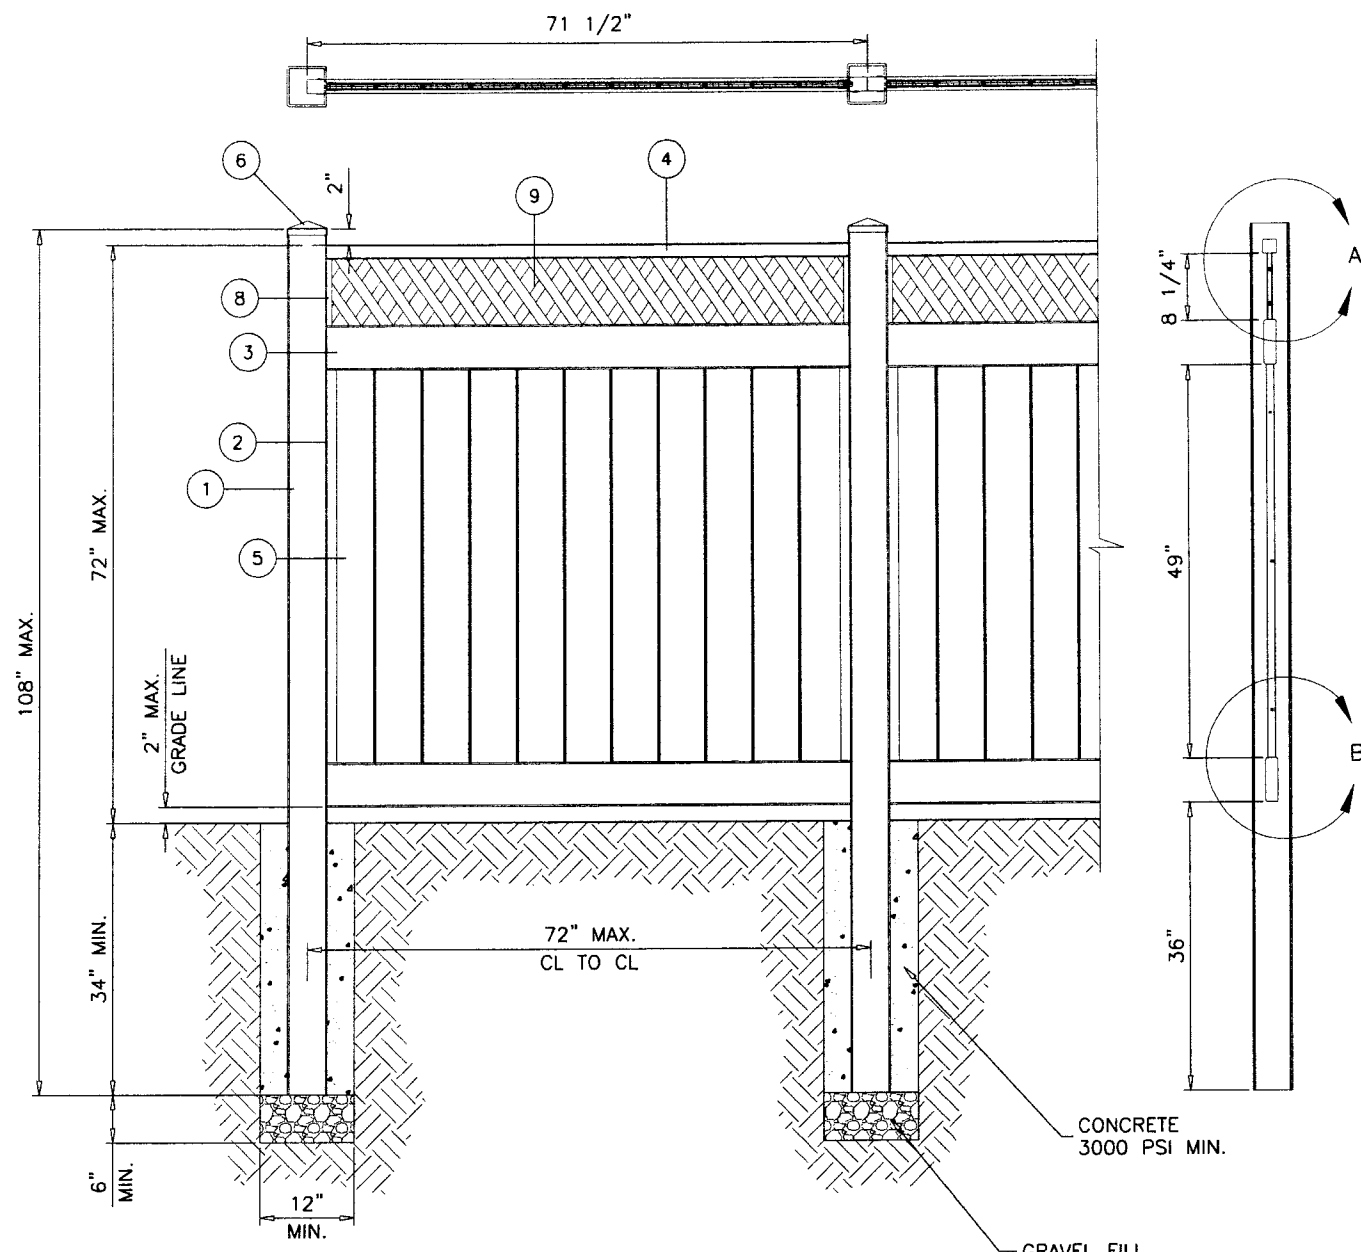


TYPICAL ELEVATION
1/2" = 1'-0"

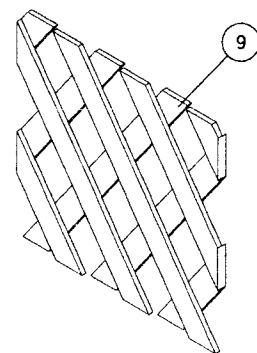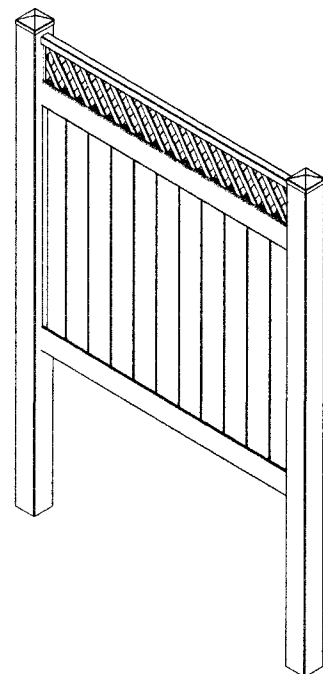

LATTICE ACCENT 6" PRIVACY FENCE

ITEM NO.	PART DESCRIPTION	LENGTH IN.
1	5" X 5" POST	108
2	7/8" U CHANNEL	48-7/8
3	1-1/2" X 5-1/2" RAIL	71-1/2
4	1-3/4" X 1-3/4" RAIL	71-1/2
5	7/8" X 6" T&G	52-1/4
6	5" HORSE CAP	N/A
8	5/8" U CHANNEL	8-1/4
9	1/2" LATTICE	N/A
10	1/2" FASTENERS	N/A

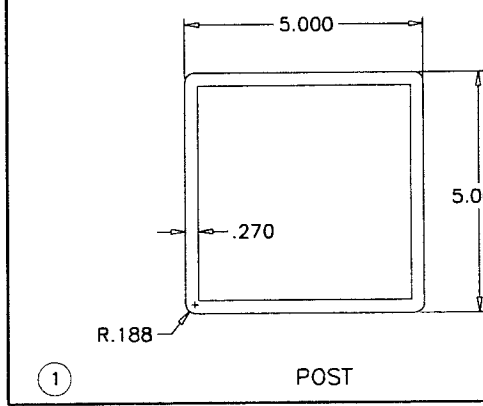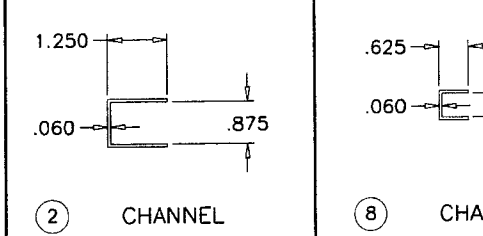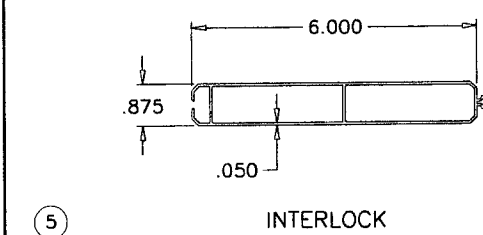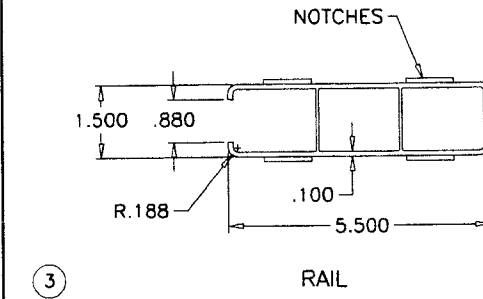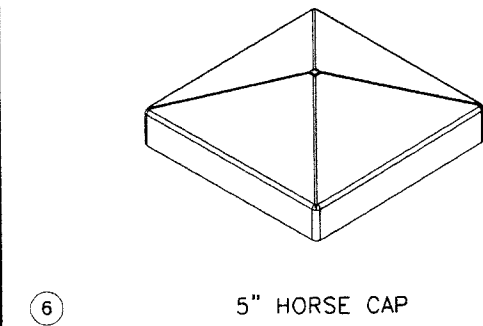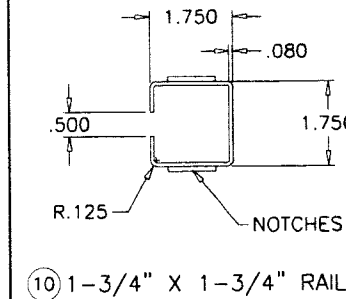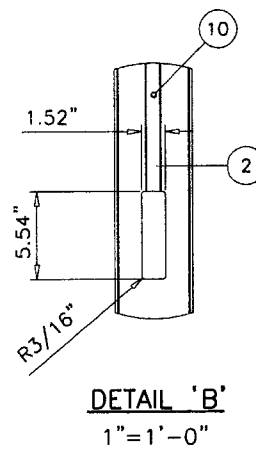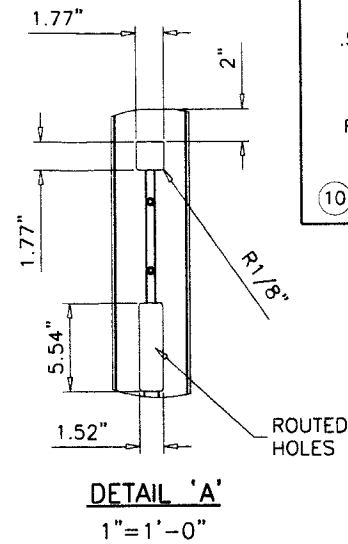

Engr: JAVAD AHMAD
CIVIL
FLA. PE. # 70592
C.A.N. 3530
SEP 02 2010

Approved as complying with the
Florida Building Code
Date 10/06/2010
NOA# 10-0512.03
Miami Dade Product Control
Division
By Helmy Adhikari

AL-FAROOQ CORPORATION
ENGINEERS & PRODUCT DEVELOPMENT
1235 S.W. 87 AVE
MIAMI, FLORIDA 33174
TEL. (305) 264-8100 FAX. (305) 262-6978
FENCES\10-02WBP

WESTECH BUILDING PRODUCTS, INC.
7451 HIGHWAY 62 EAST
MOUNT VERNON, INDIANA 47620
TEL. (812) 985-3628 FAX. (812) 985-2925


PVC PRIVACY FENCE SYSTEMS

revisions:




no	date	by	description
A	09 02 10		REV. PER BCCO COMMENTS

date: 04-09-10
scale: 1/4" = 1"
dr. by: HAMID
chk. by:

drawing no.
10-02
sheet 5 of 9

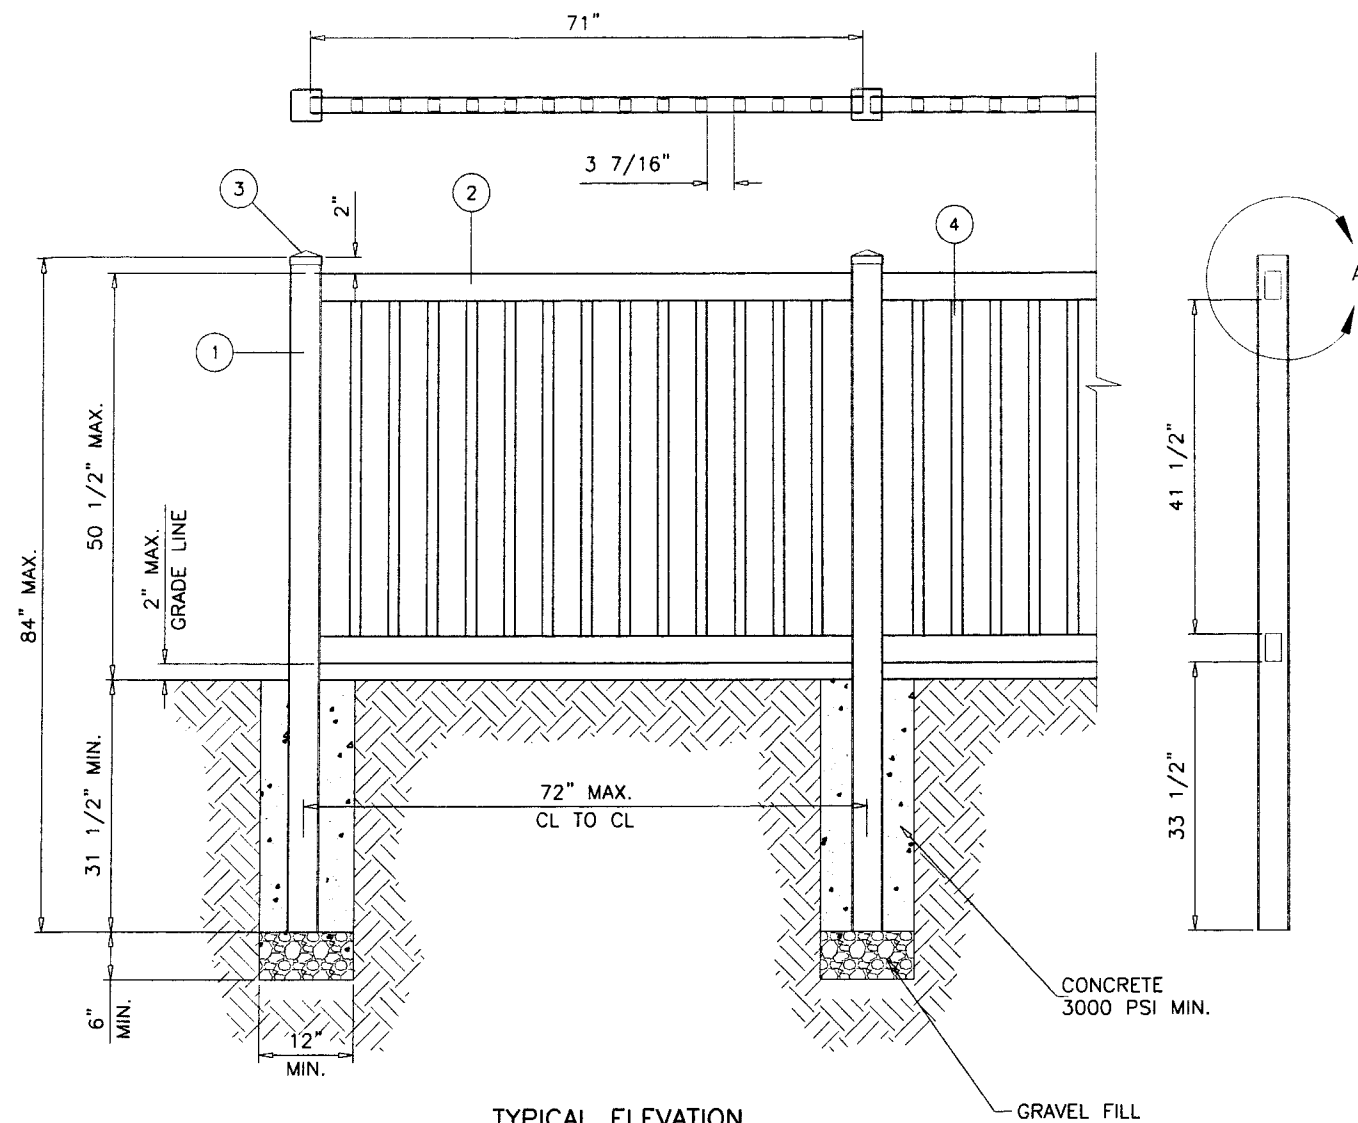

TYPICAL ELEVATION
1/2" = 1'-0"

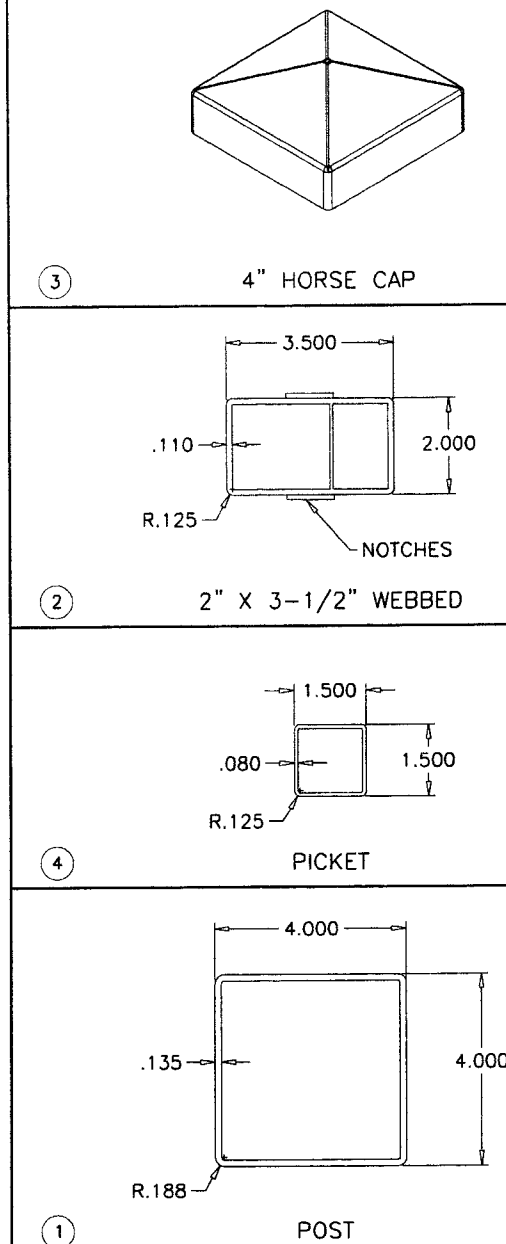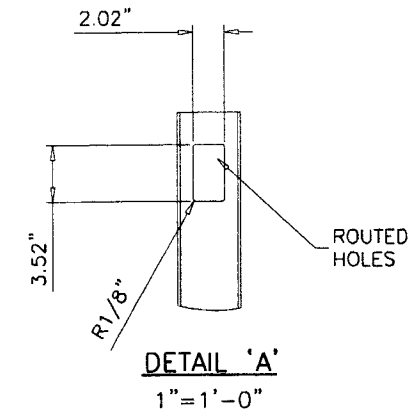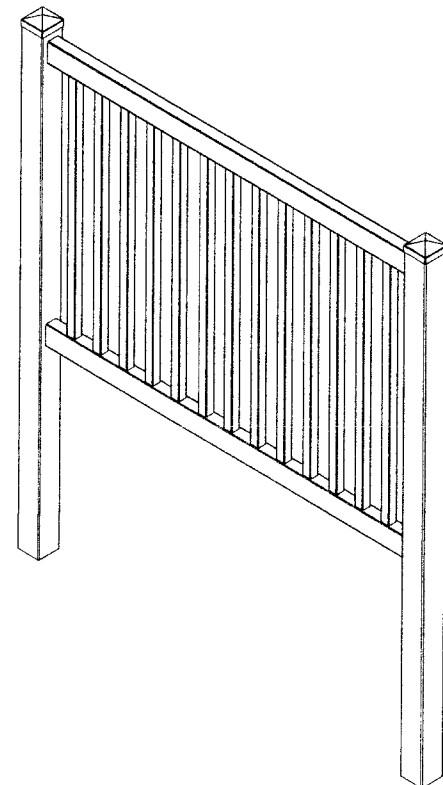

Approved as complying with the
Florida Building Code
Date 10/06/2010
NOA# 10-0512.03
Miami Dade Product Control
Division
By Haley A. Miller

CAPE COD FENCE

ITEM NO.	PART DESCRIPTION	LENGTH IN.
1	4" X 4" POST	84
2	2" X 3-1/2" WEBBED	71
3	4" HORSE CAP	71-1/2
4	1-1/2" X 1-1/2" PICKET	45-1/2

Engr: JAVAD AHMAD
CIVIL
FLA. PE # 70592
C.A.N. 3539

SEP 02 2010

AL-FAROOQ CORPORATION
ENGINEERS & PRODUCT DEVELOPMENT
1235 S.W. 87 AVE
MIAMI, FLORIDA 33174
TEL. (305) 264-8100 FAX. (305) 262-6978
FENCES\10-02WB




PVC PRIVACY FENCE SYSTEMS
WESTECH BUILDING PRODUCTS, INC.
7451 HIGHWAY 62 EAST
MOUNT VERNON, INDIANA 47620
TEL. (812) 985-3628 FAX. (812) 985-2925




no	date	by	description
A	09.02.10		REV. PER BCCO COMMENTS

date: 04-09-10
scale: 1/4" = 1"
dr. by: HAMID
chk. by:

drawing no.
10-02
sheet 6 of 9

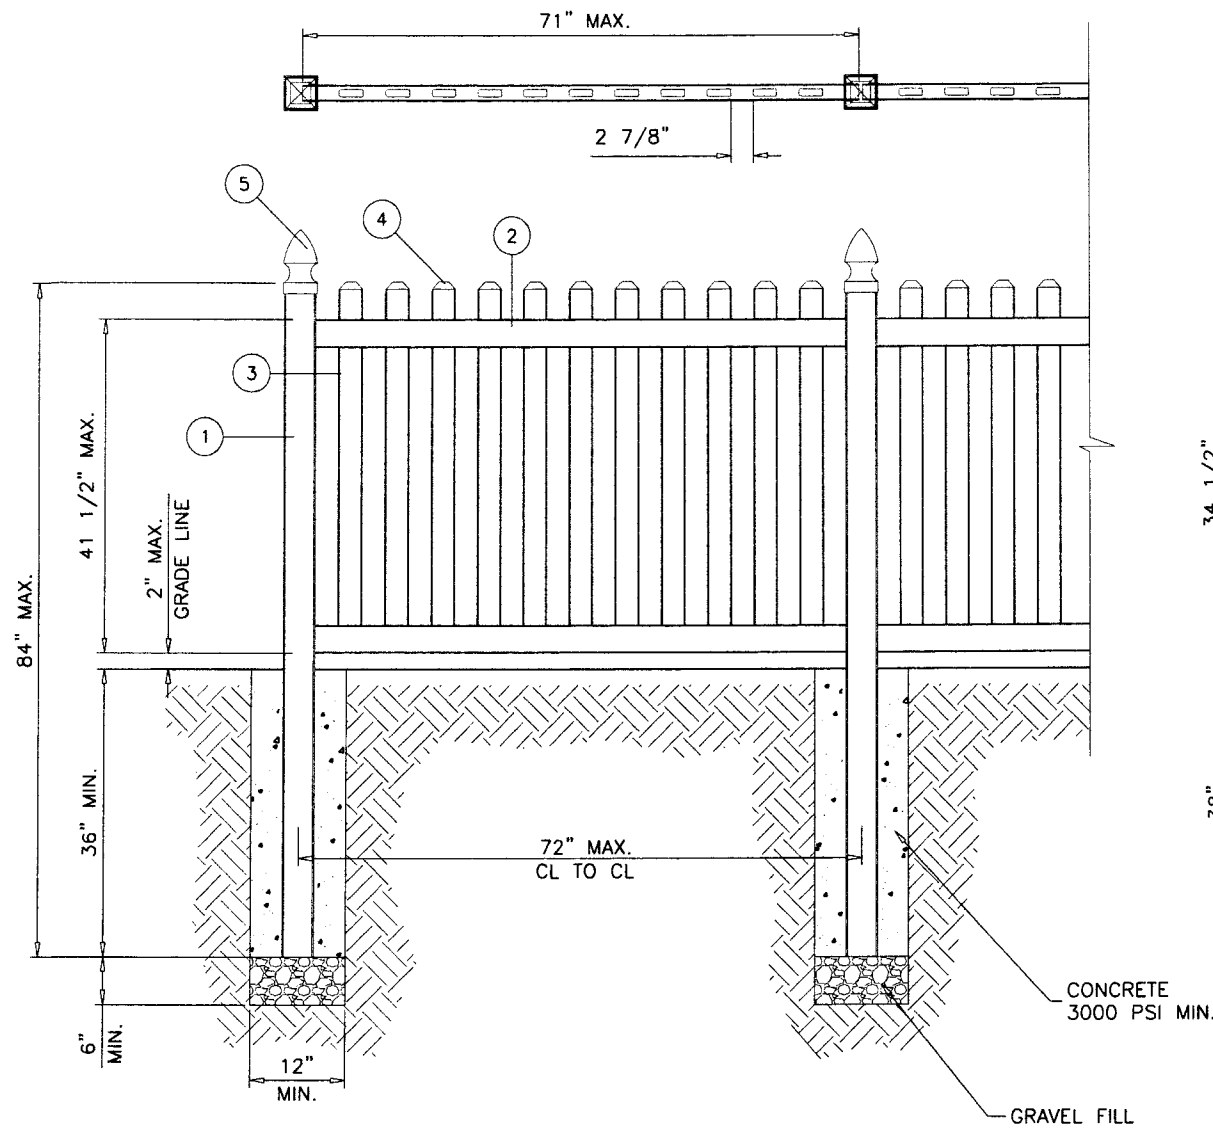

TYPICAL ELEVATION
1/2" = 1'-0"

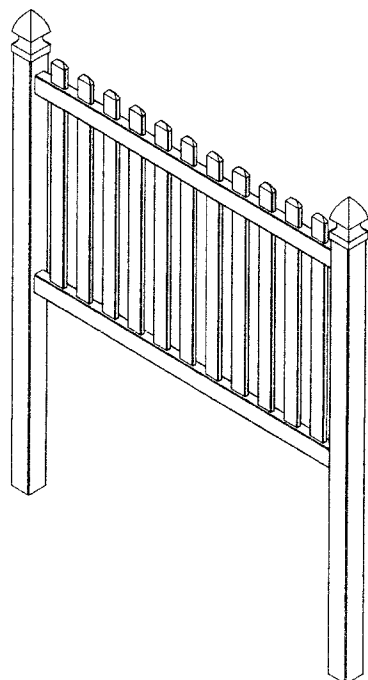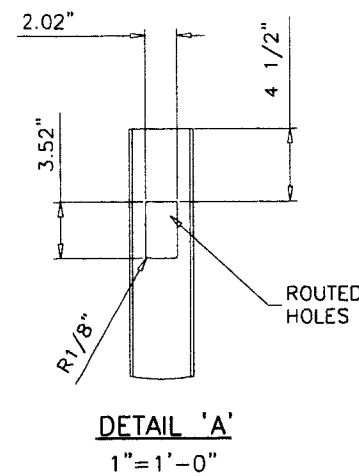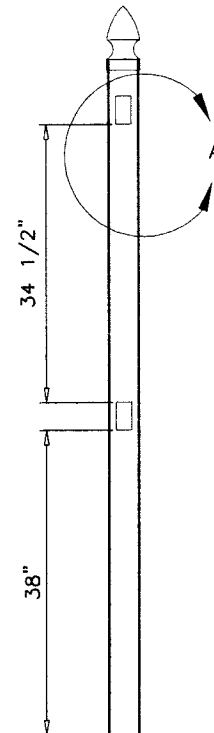

KEYWEST PICKET FENCE

ITEM NO.	PART DESCRIPTION	LENGTH IN.
1	4" X 4" POST	84
2	2" X 3-1/2" RAIL	71
3	7/8" X 3" PICKET	45
4	7/8" X 3" CAP	N/A
5	4" GOTHIC CAP	N/A

Approved as complying with the
Florida Building Code
Date 10/06/2010
NOA# 10-0512.03
Miami Dade Product Control
Division
By [Signature]

Engr: JAVAD AHMAD
CIVIL
FLA. PE # 70592
C.A.N. 3538

[Signature]
SEP 02 2010

④ 7/8" X 3" CAP


⑤ 4" GOTHIC CAP

② 2" X 3-1/2" RAIL

③ 7/8" X 3"

① POST

AL-FAROOQ CORPORATION
ENGINEERS & PRODUCT DEVELOPMENT
1235 S.W. 87 AVE
MIAMI, FLORIDA 33174
TEL. (305) 264-8100 FAX. (305) 262-6978
FENCES\10-02WBP

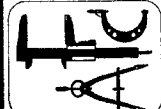


PVC PRIVACY FENCE SYSTEMS
WESTECH BUILDING PRODUCTS, INC.
7451 HIGHWAY 62 EAST
MOUNT VERNON, INDIANA 47620
TEL. (812) 985-3628 FAX. (812) 985-2925


revisions:	no	date	by	description
	A	09.02.10		REV. PER BCCO COMMENTS

date: 04-09-10
scale: 1/4" = 1"
dr. by: HAMID
chk. by:

drawing no.
10-02
sheet 7 of 9

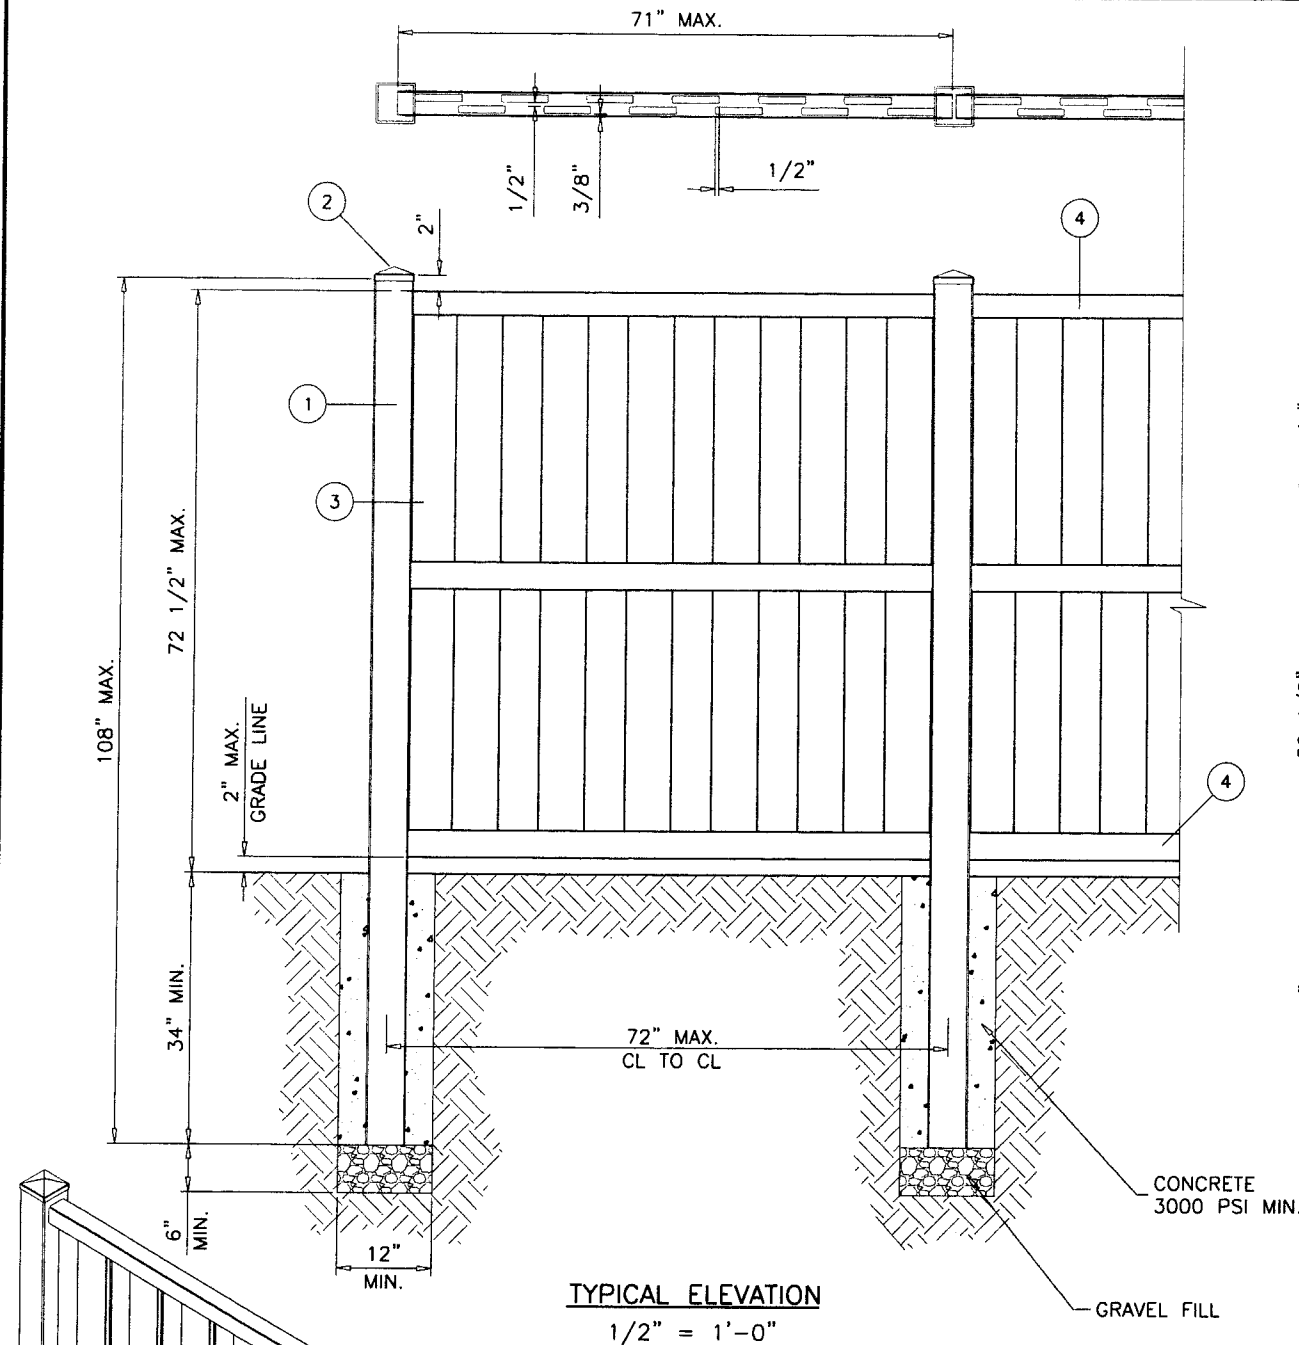

TYPICAL ELEVATION
1/2" = 1'-0"

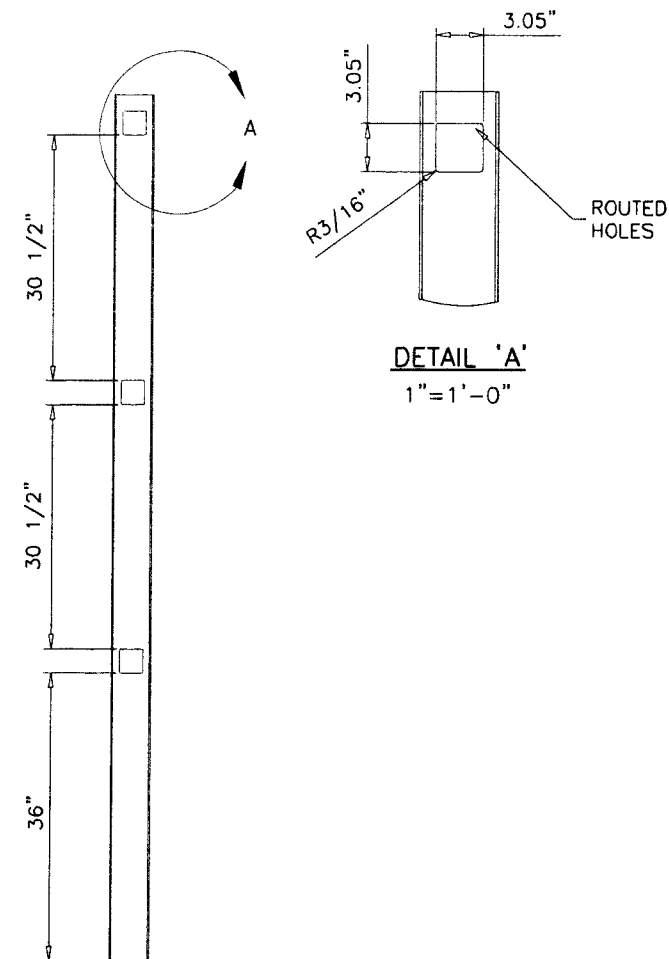

SHADOW BOX FENCE


ITEM NO.	PART DESCRIPTION	LENGTH IN.
1	5" X 5" POST	108
2	5" HORSE CAP	N/A
3	7/8" X 6"	69-1/2
4	3" X 3" RAIL	71

Engr: JAVAD AHMAD
CIVIL
FLA. PE # 70592
C.A.N. 3538


JA

SEP 02 2010


Approved as complying with the
Florida Building Code
Date 10/06/2010
NOA# 16-0512-03
Miami Dade Product Control
Division:
By Helmy A. Helmy

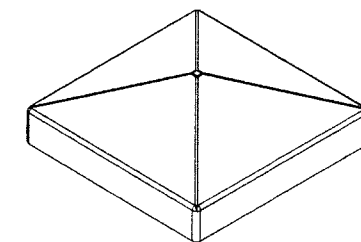


② 5" HORSE CAP

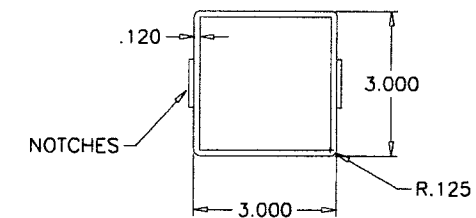

④ RAIL

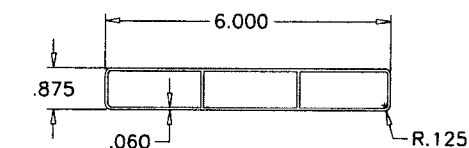


③ 7/8" X 6"

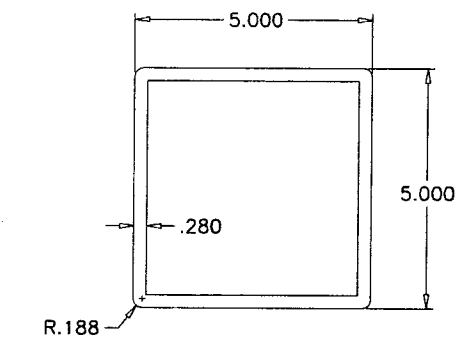

① POST

AL-FAROOQ CORPORATION
ENGINEERS & PRODUCT DEVELOPMENT
1235 S.W. 87 AVE
MIAMI, FLORIDA 33174
TEL (305) 264-8100 FAX (305) 262-6978

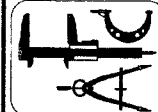

PVC PRIVACY FENCE SYSTEMS
WESTECH BUILDING PRODUCTS, INC.
7451 HIGHWAY 62 EAST
MOUNT VERNON, INDIANA. 47620
TEL (812) 985-3628 FAX (812) 985-2925





no	date	by	description	REV.	PER	BCCO	COMMENTS
A	09.02.10						

date: 04-09-10
scale: 1/4" = 1"
dr. by: HAMID
chk. by:


drawing no.
10-02

sheet 8 of 9


FENCES\10-02WB

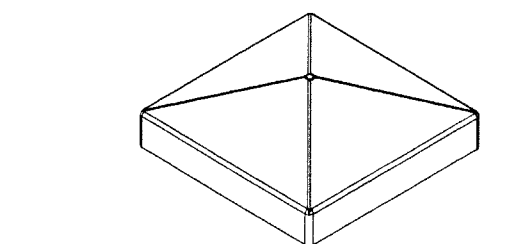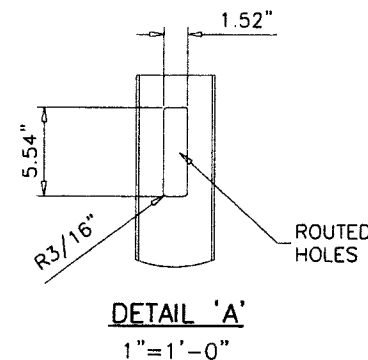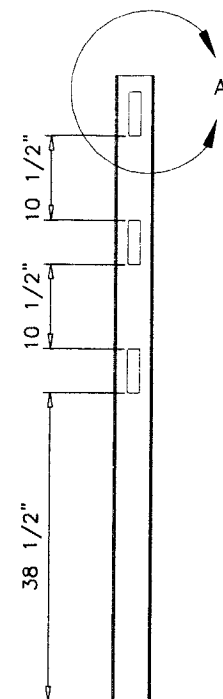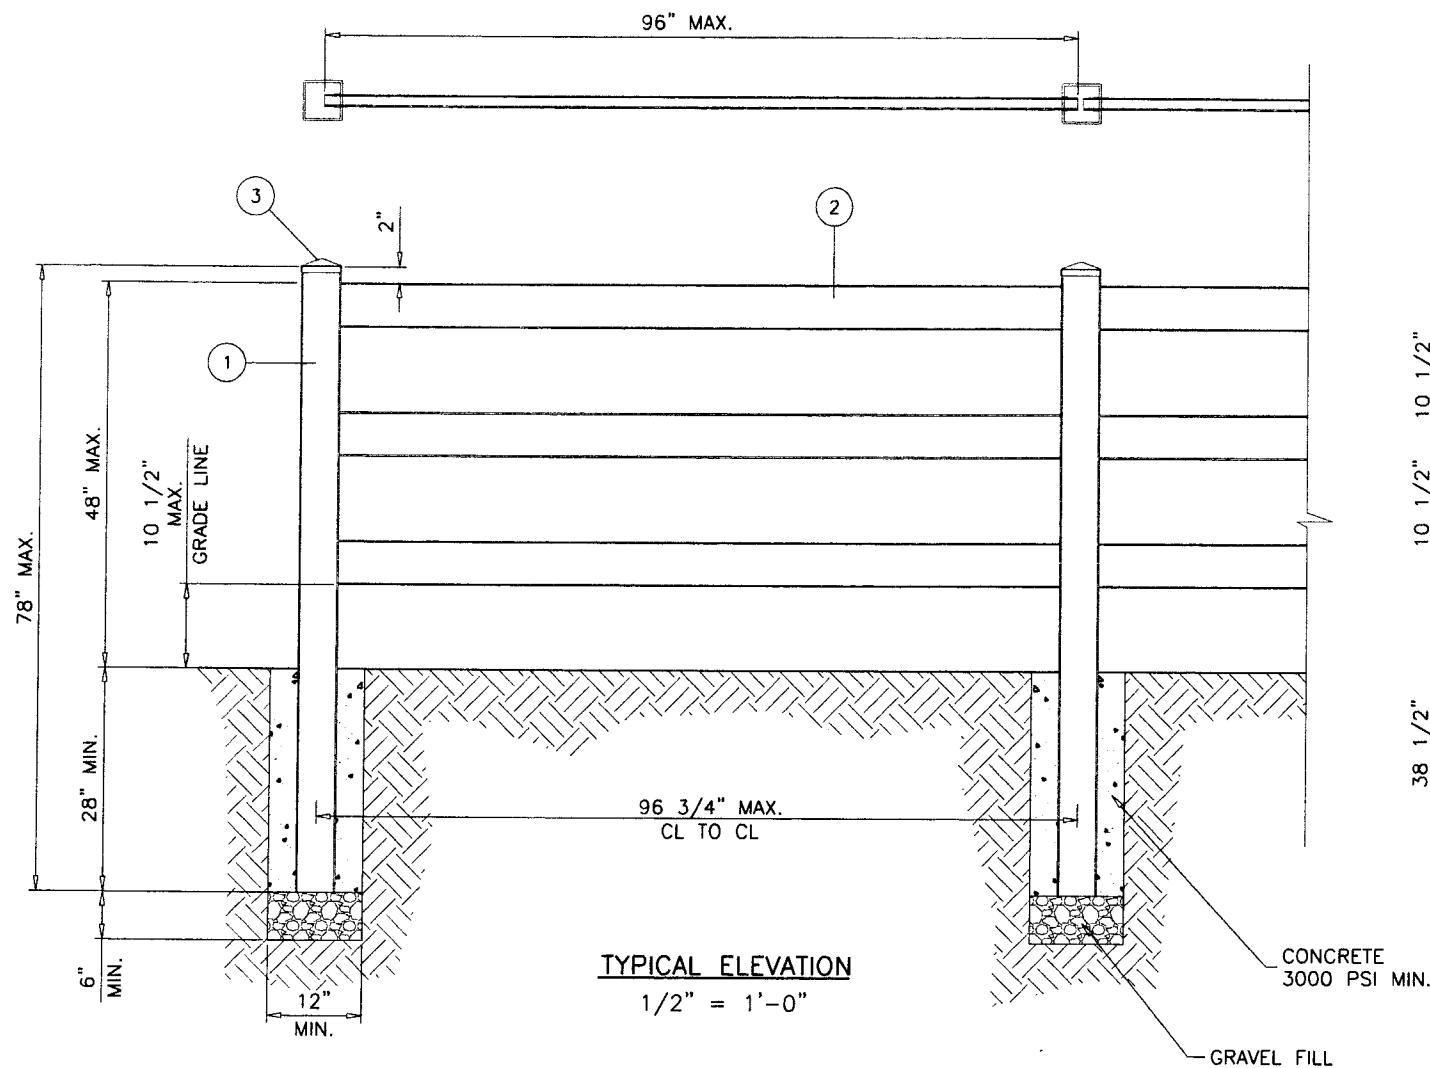

3 5" HORSE CAP

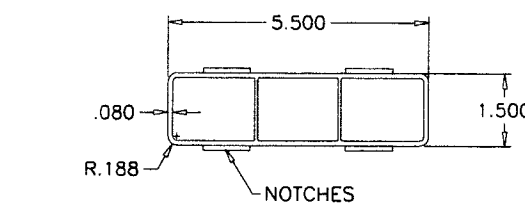

2 RAIL

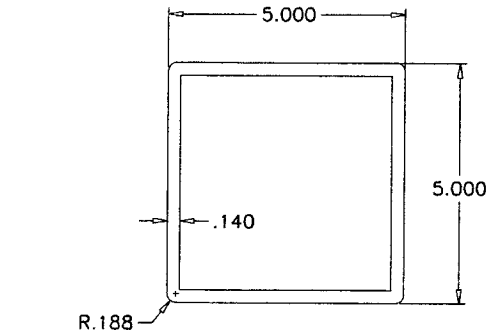

1 POST

AL-FAROOQ CORPORATION
ENGINEERS & PRODUCT DEVELOPMENT
1235 S.W. 87 AVE
MIAMI, FLORIDA 33174
TEL. (305) 264-8100 FAX. (305) 262-6978
FENCES\10-02WBP



PVC PRIVACY FENCE SYSTEMS
WESTECH BUILDING PRODUCTS, INC.
7451 HIGHWAY 62 EAST
MOUNT VERNON, INDIANA 47620
TEL. (812) 985-3628 FAX. (812) 985-2925

Approved as complying with the
Florida Building Code
Date 10/06/2010
NOA# 10-0512.03
Miami Dade Product Control
Division
By *Helmy A. Helmy*

3 RAIL RANCH FENCE

ITEM NO.	PART DESCRIPTION	LENGTH IN.
1	5" X 5" POST	78
2	1-1/2" X 5-1/2" RAIL	96
3	5" HORSE CAP	N/A

Engr: JAVAD AHMAD
CIVIL
FLA. PE # 70592
C.A.N. 3538

JA
SEP 02 2010

no	date	by	description	REV.	PER	BCCO	COMMENTS
A	09.02.10						

date: 04-09-10	scale: 1/4" = 1"	dr. by: HAMID	chk. by:
----------------	------------------	---------------	----------

drawing no.
10-02

sheet 9 of 9